


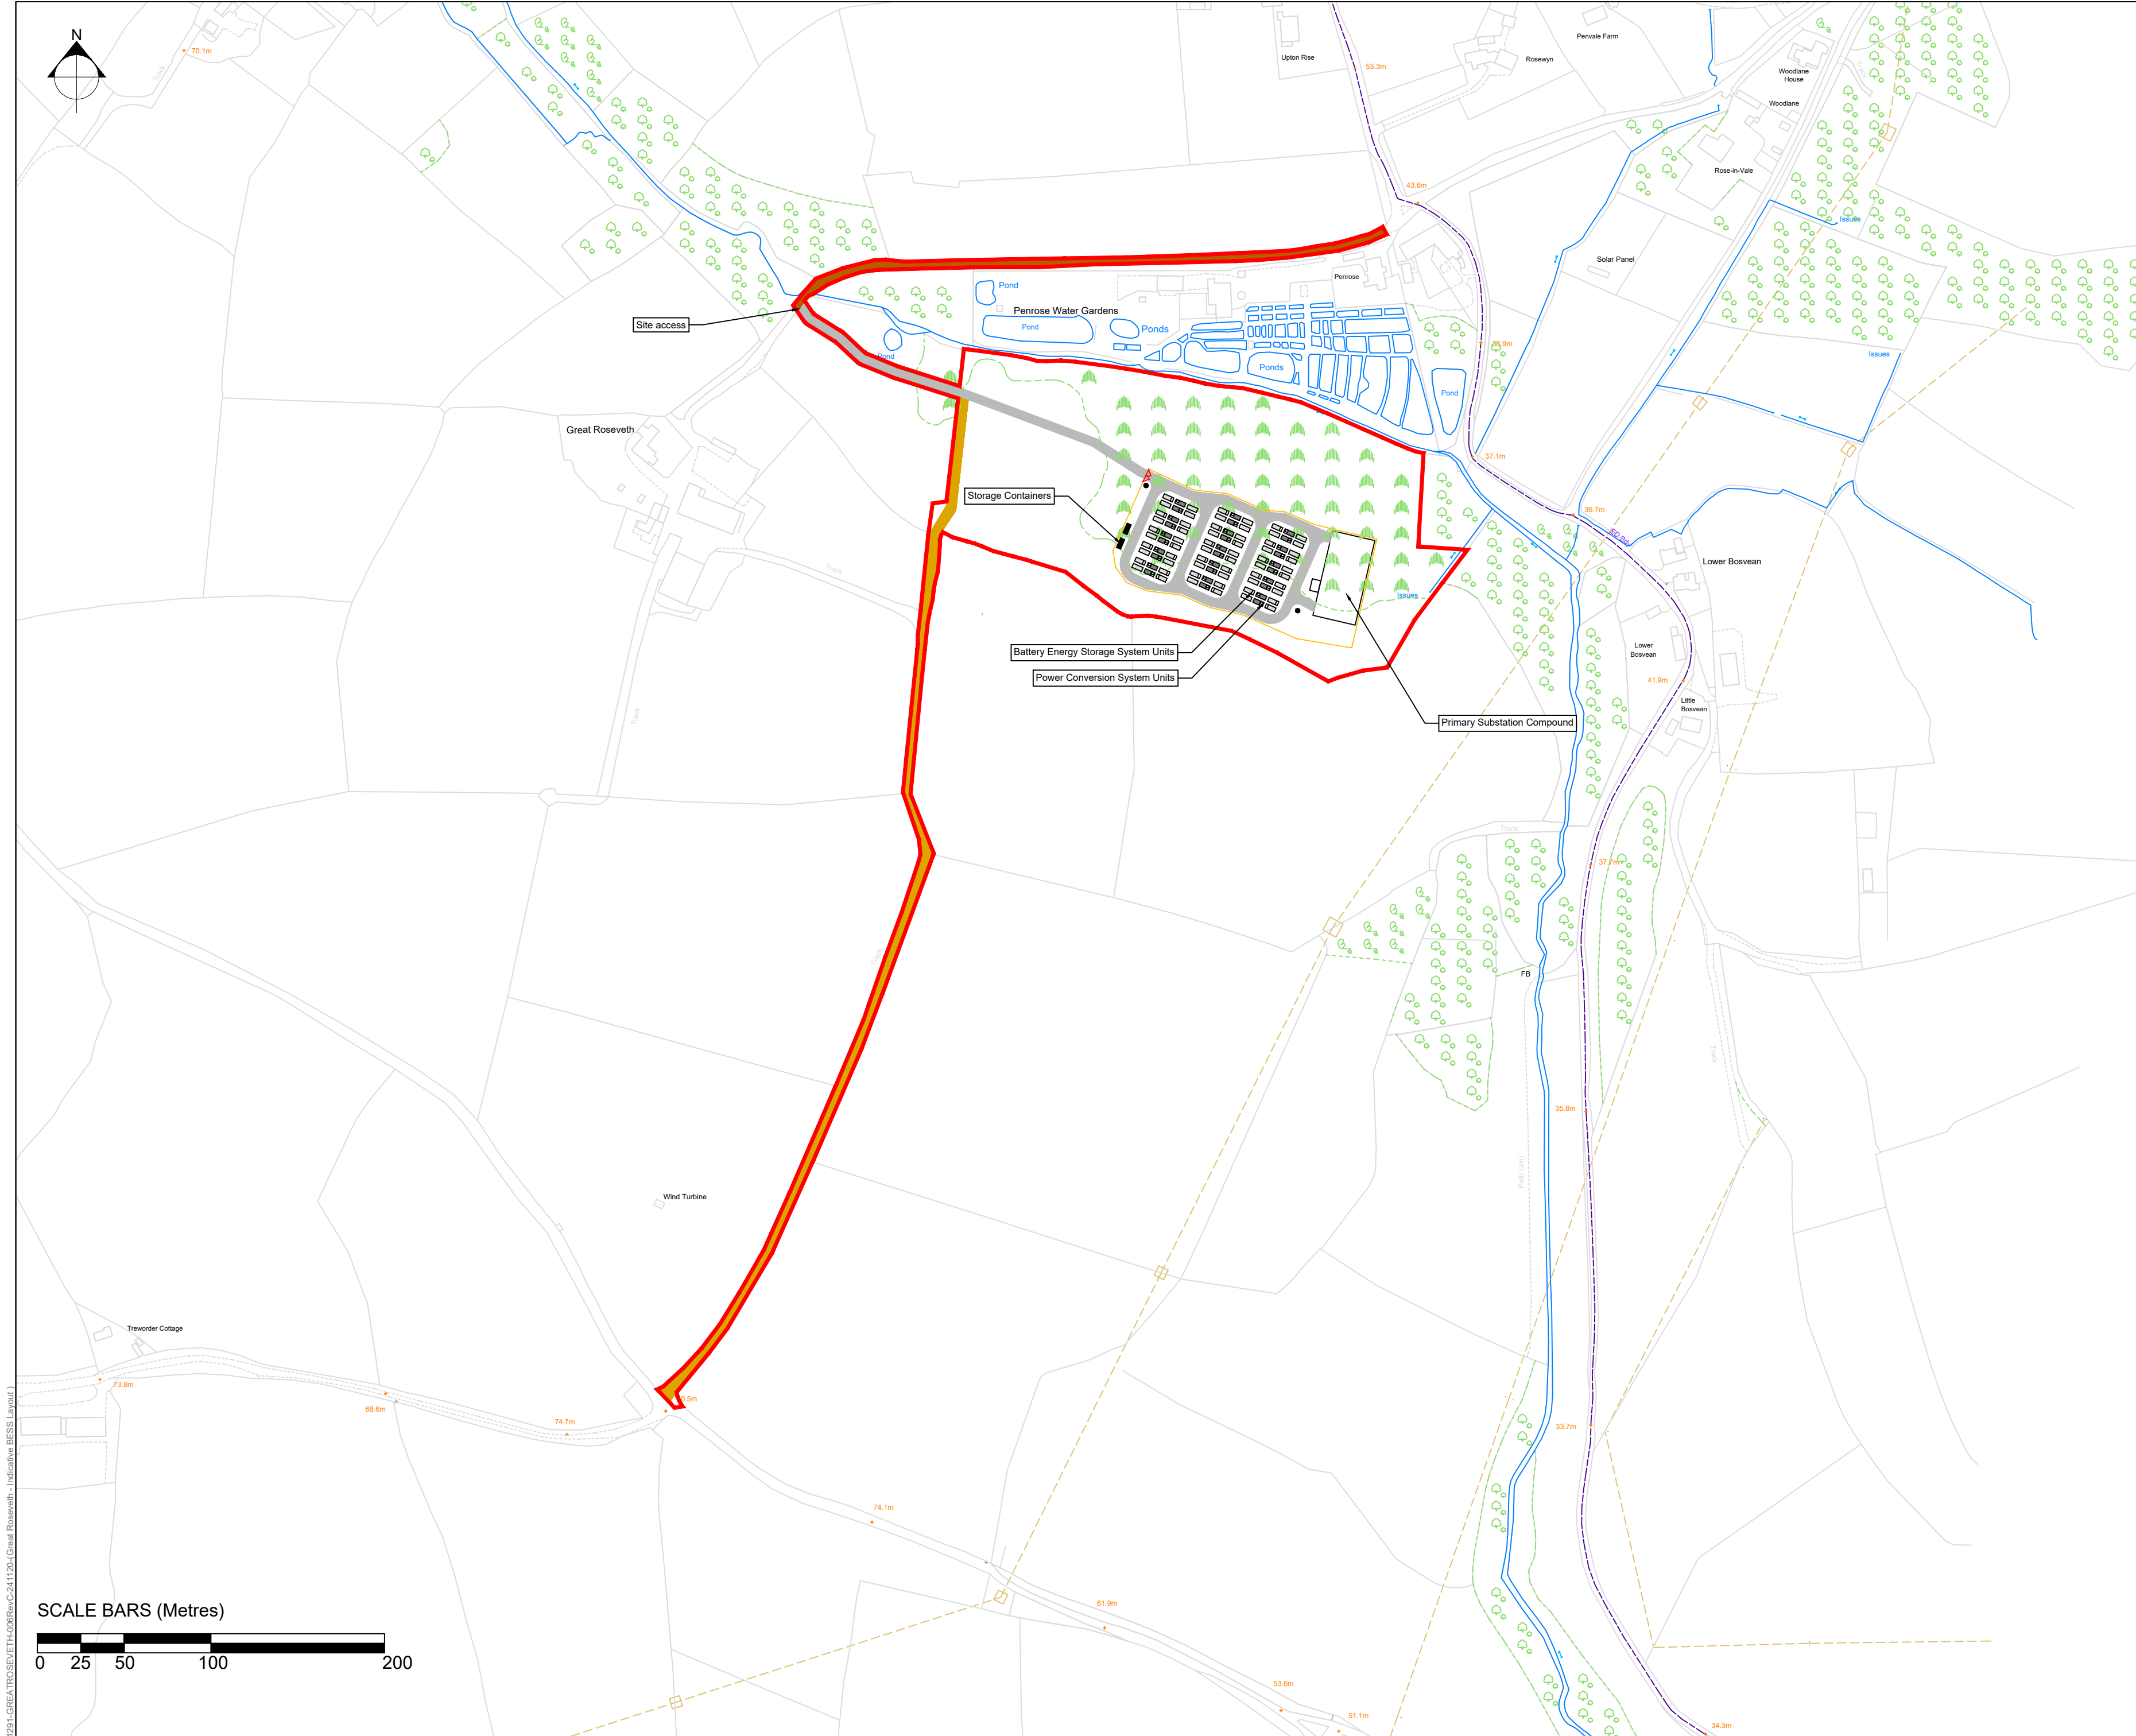

- Notes**
1. Verifying Dimensions: The contractor shall verify dimensions against such other drawings or site conditions as pertain to this part of the work.
 2. Existing Services: Any information concerning the location of existing services (above and below ground) indicated on this drawing is intended for general guidance only. All services should be checked on site prior to any work commencing.
 3. If received electronically it is the recipient's responsibility to print to correct scale. Only written dimensions should be used.
 4. © Crown copyright and database rights 2022 Ordnance Survey 0100031673.

LEGEND

- SITE BOUNDARY
- ACCESS TRACK
- EXISTING ACCESS TRACK
- TEMPORARY CONSTRUCTION ACCESS TRACK
- SECURITY FENCE
- CCTV
- △ GATE

C	Temporary construction access added	JP	OO	20/11/2024
B	Layout amended	JP	OO	13/11/2024
Rev	Description	By	CB	Date



ELGIN ENERGY

+44 (0) 208 068 4240
+353 (0) 1 660 0190
www.elgin-energy.com
London | Dublin | Sydney

Project

GREAT ROSEVETH

Title

BESS Layout Plan

Status

DRAFT

Drawn By

JP

PM/Checked by

OO

Site Ref

1291

Scale @ A2

1:2500

Original Date Created

13/06/24

Drawing Number

1291-GREATROSEVETH-006 C

Rev

1291-GREATROSEVETH-006RevC-241120-(Great Roseveth - Indicative BESS Layout)